



Side View

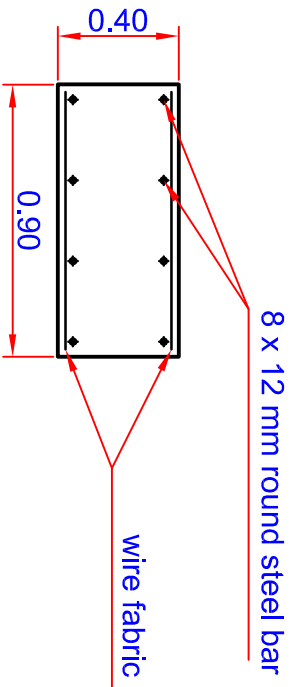

Assembly Sketch
(backside)

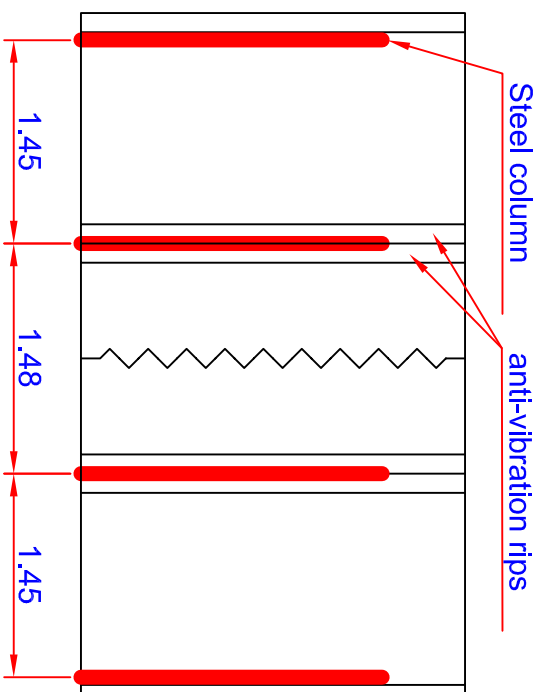


Positions of the Steel columns according to the foundation plan.

Keep exact position of the Steel columns to anti-vibration rips.

Top View

Foundation made of concrete C20/25 classification. Level of concrete should equal level of ground covering.

Place anchor bolts M16 at least one week prior to assembly, equaling level of foundation.

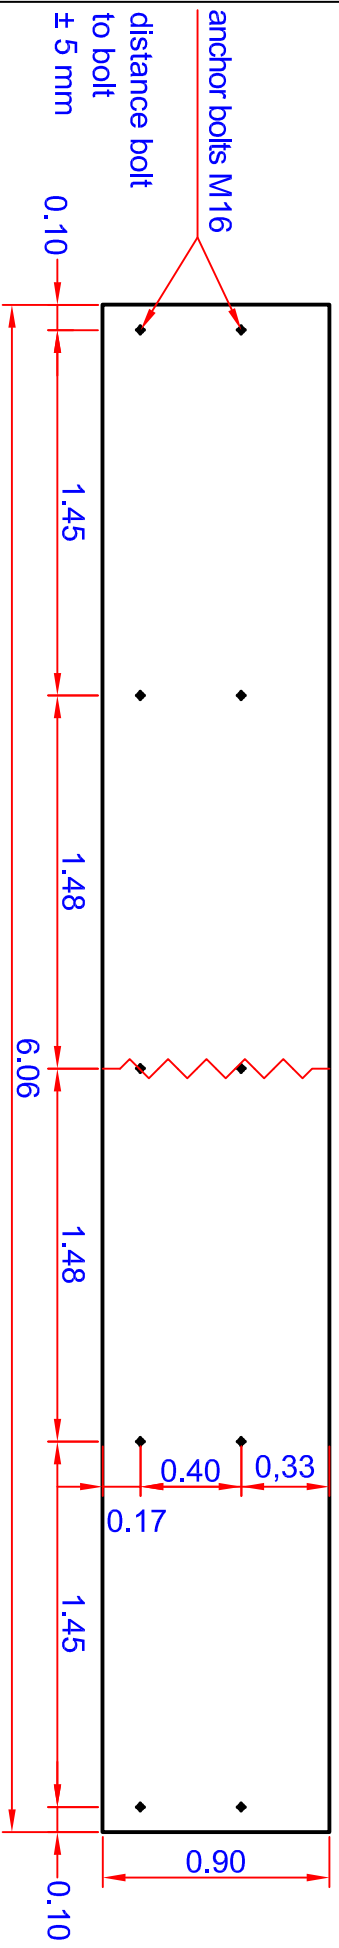

With every additional element the overall dimension will be enlarged 1.48 m.

Foundation Plan
Tennis Practise Wall Type II
one side playable